


CornerStone 100

>>> THROUGH WALL DRAINAGE

*water is approximately 2H/3

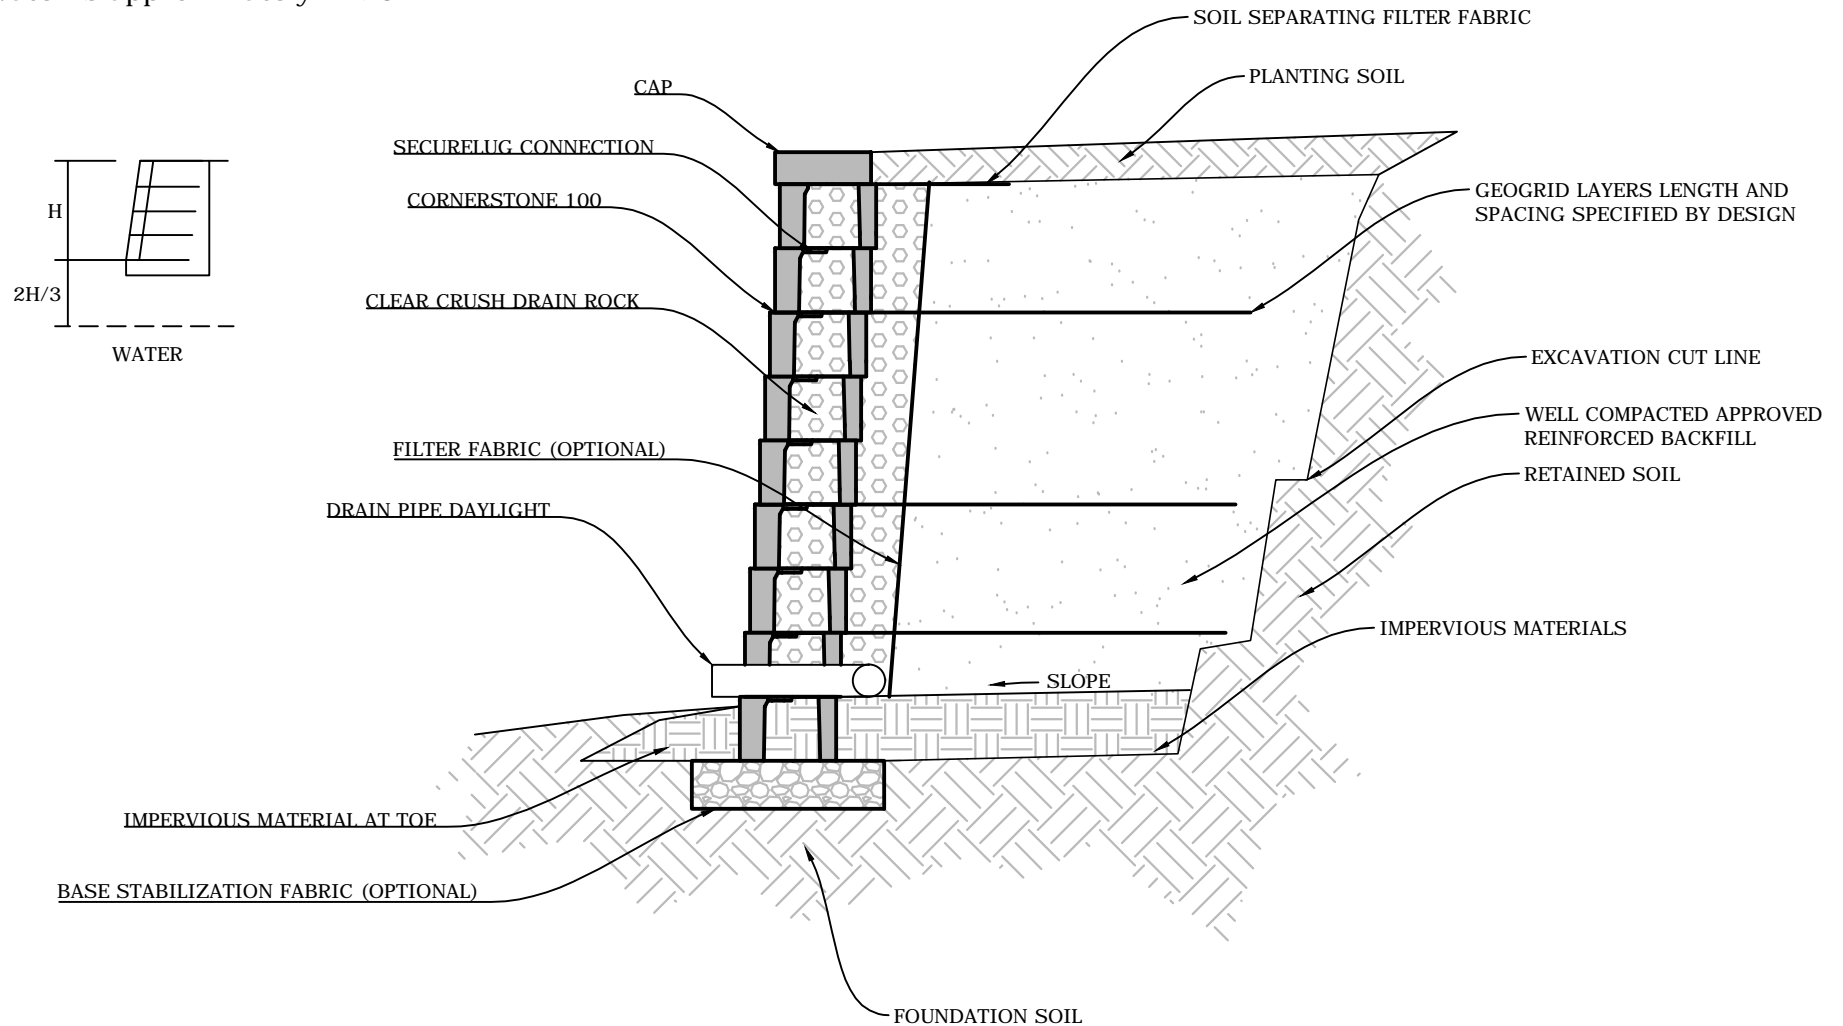

Date:

Designed By:


Company:

These preliminary details are intended solely to act as an aid when designing a wall. This drawing should not be used for final design or construction. Each site-specific wall should be certified and signed by a registered geotechnical engineer in the State or Province that it is being built. The accuracy and use of the details in this document are the sole responsibility of the user.

CornerStone 100

>>> DRAINAGE TO CATCHMENT

*water is approximately 2H/3

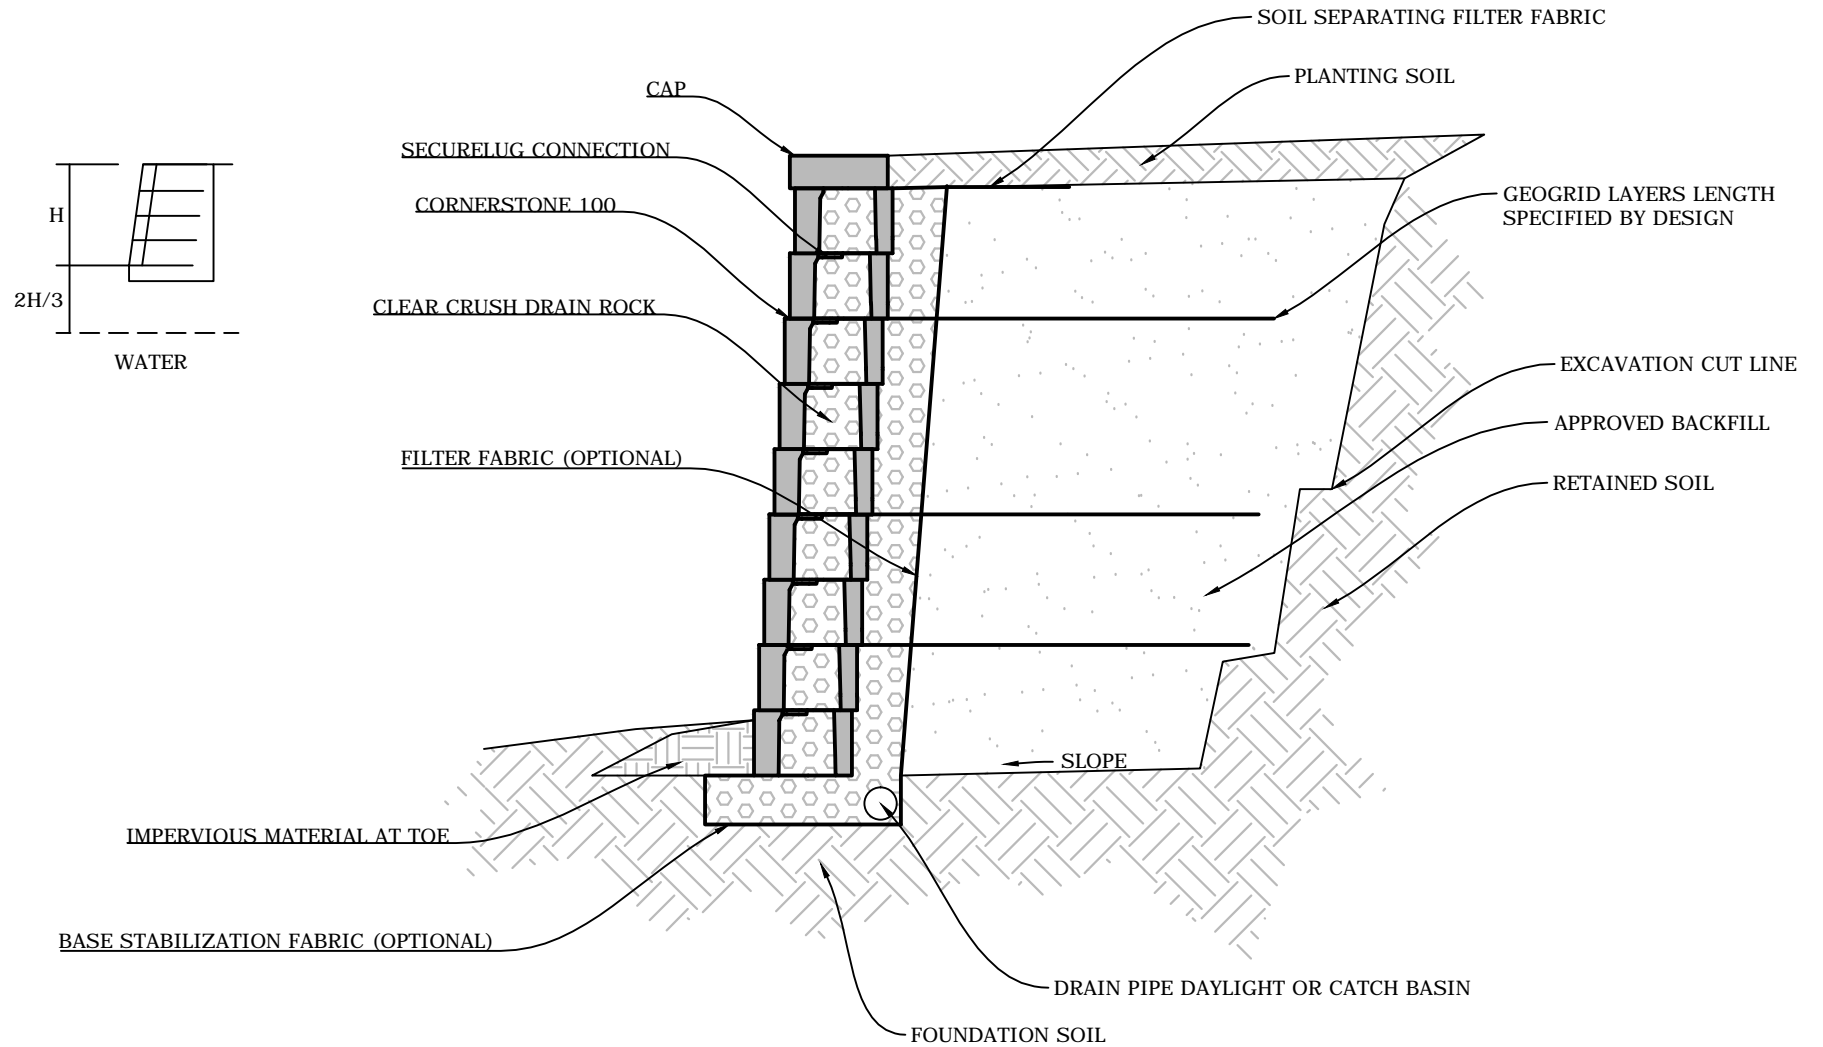

Date:

Designed By:


Company:

These preliminary details are intended solely to act as an aid when designing a wall. This drawing should not be used for final design or construction. A site-specific wall should be certified and signed by a registered geotechnical engineer in the State or Province that it is being built. The accuracy of the details in this document are the sole responsibility of the user.

CornerStone 100

>>> HIGH GROUNDWATER TABLE

*water is $< 2H/3$

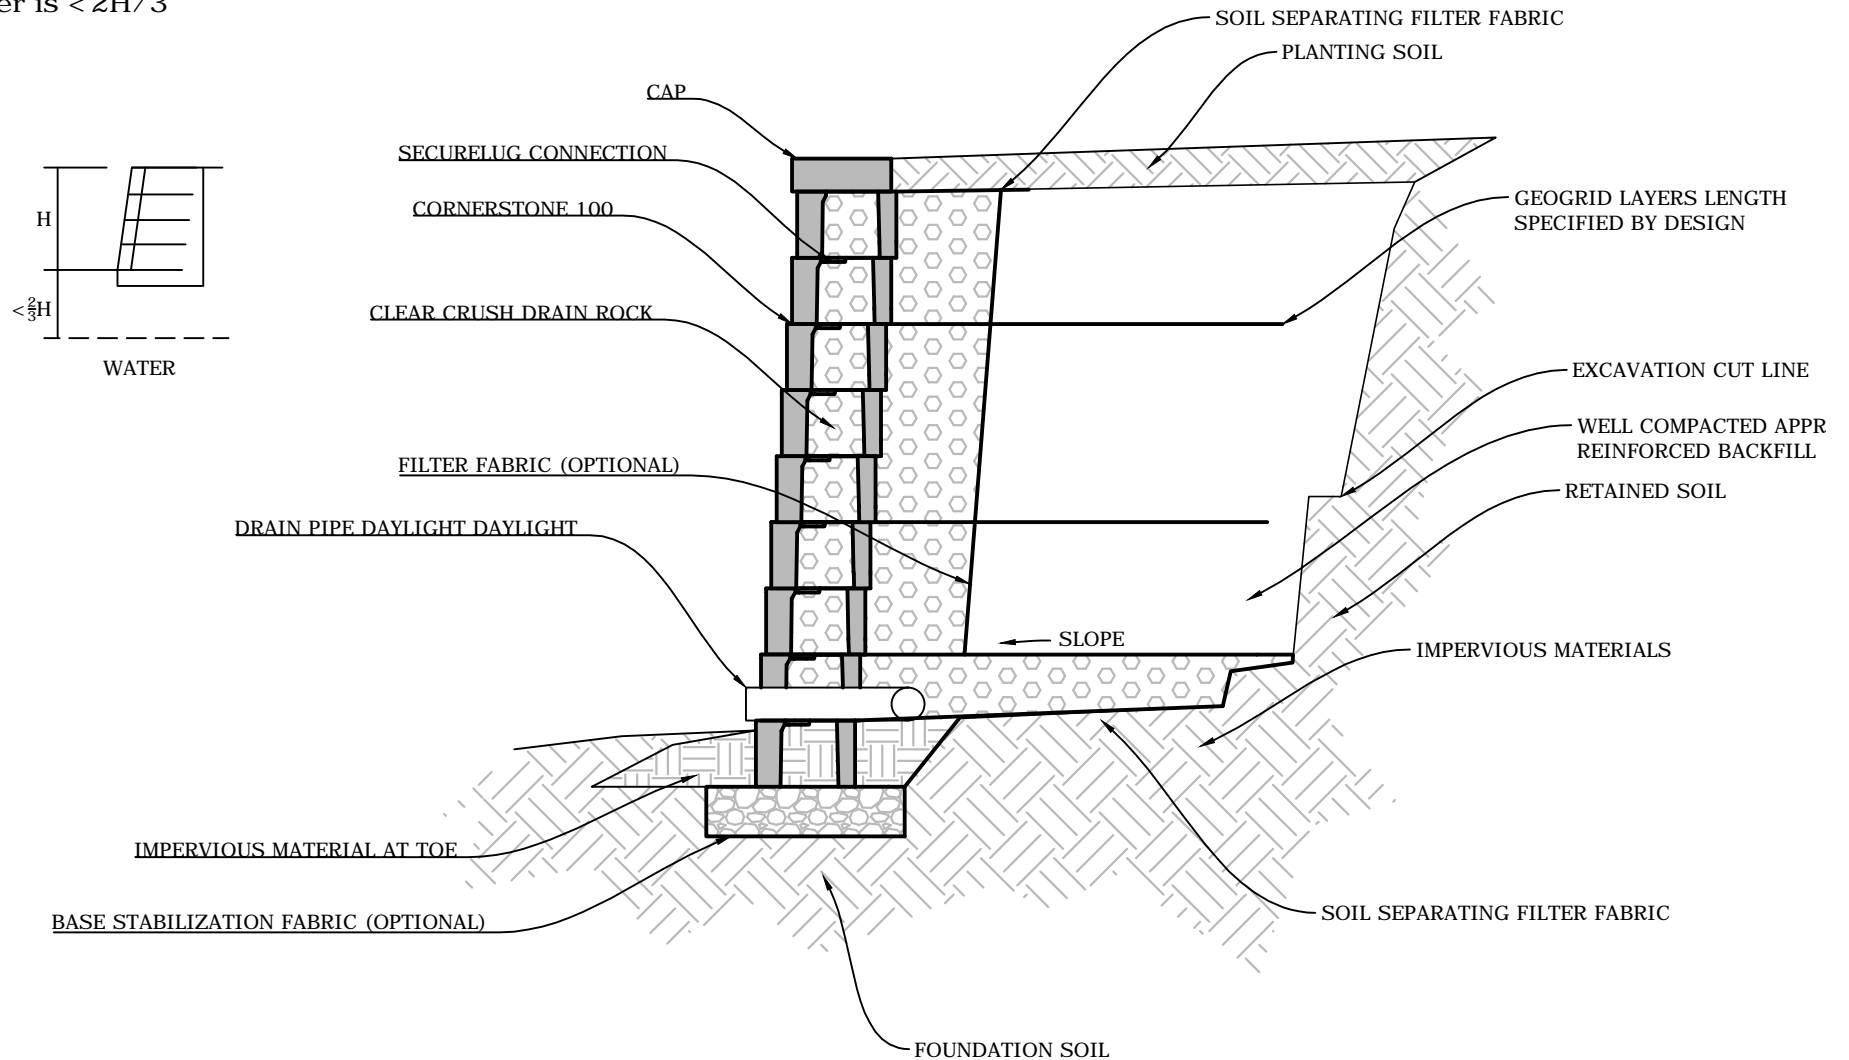

Date:

Designed By:


Company:

These preliminary details are intended solely to act as an aid when designing a wall. This drawing should not be used for final design or construction. A site-specific wall should be certified and signed by a registered geotechnical engineer in the State or Province that it is being built. The accuracy of the details in this document are the sole responsibility of the user.

CornerStone 100

>>> HIGH GROUNDWATER TABLE

*water is $< 2H/3$

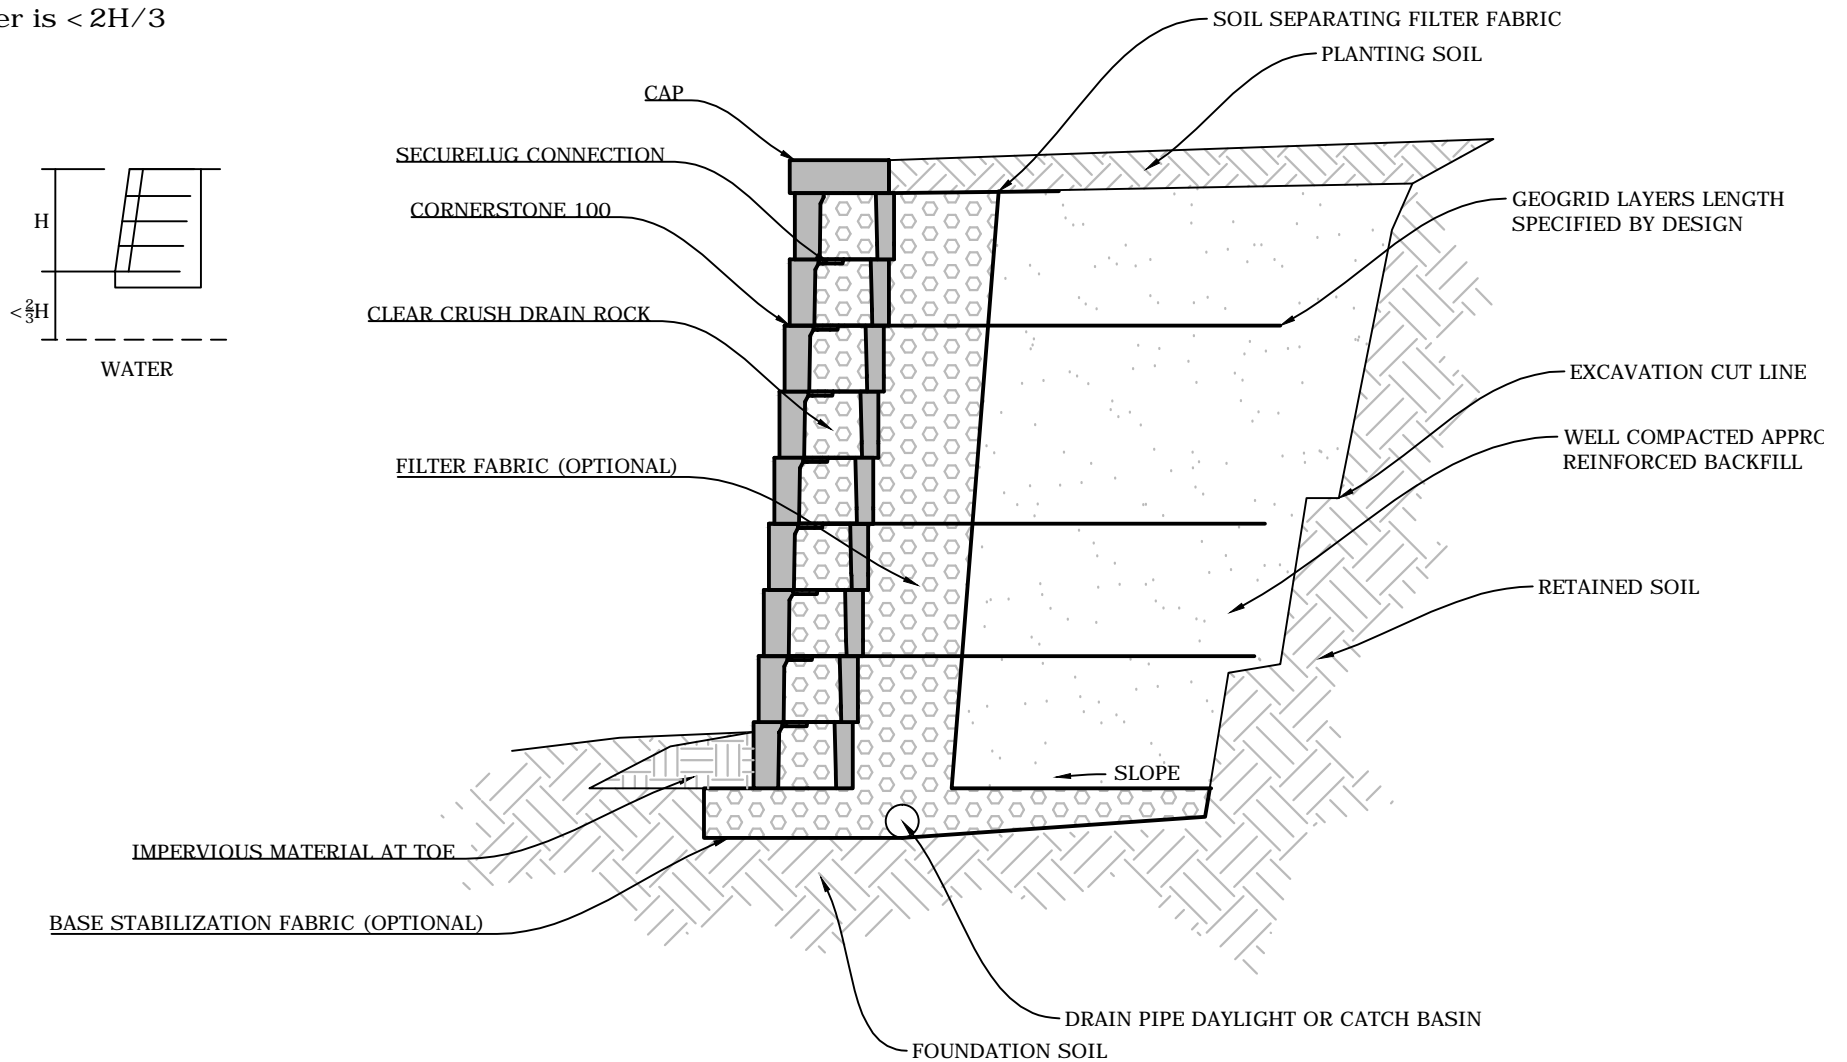

Date:

Designed By:



Company:

These preliminary details are intended solely to act as an aid when designing a wall. This drawing should not be used for final design or construction. A site-specific wall should be certified and signed by a registered geotechnical engineer in the State or Province that it is being built. The accuracy of the details in this document are the sole responsibility of the user.

CornerStone 100

>>> THROUGH WALL CHIMNEY DRAIN

- * Very high water table
- * Saturated retained soils

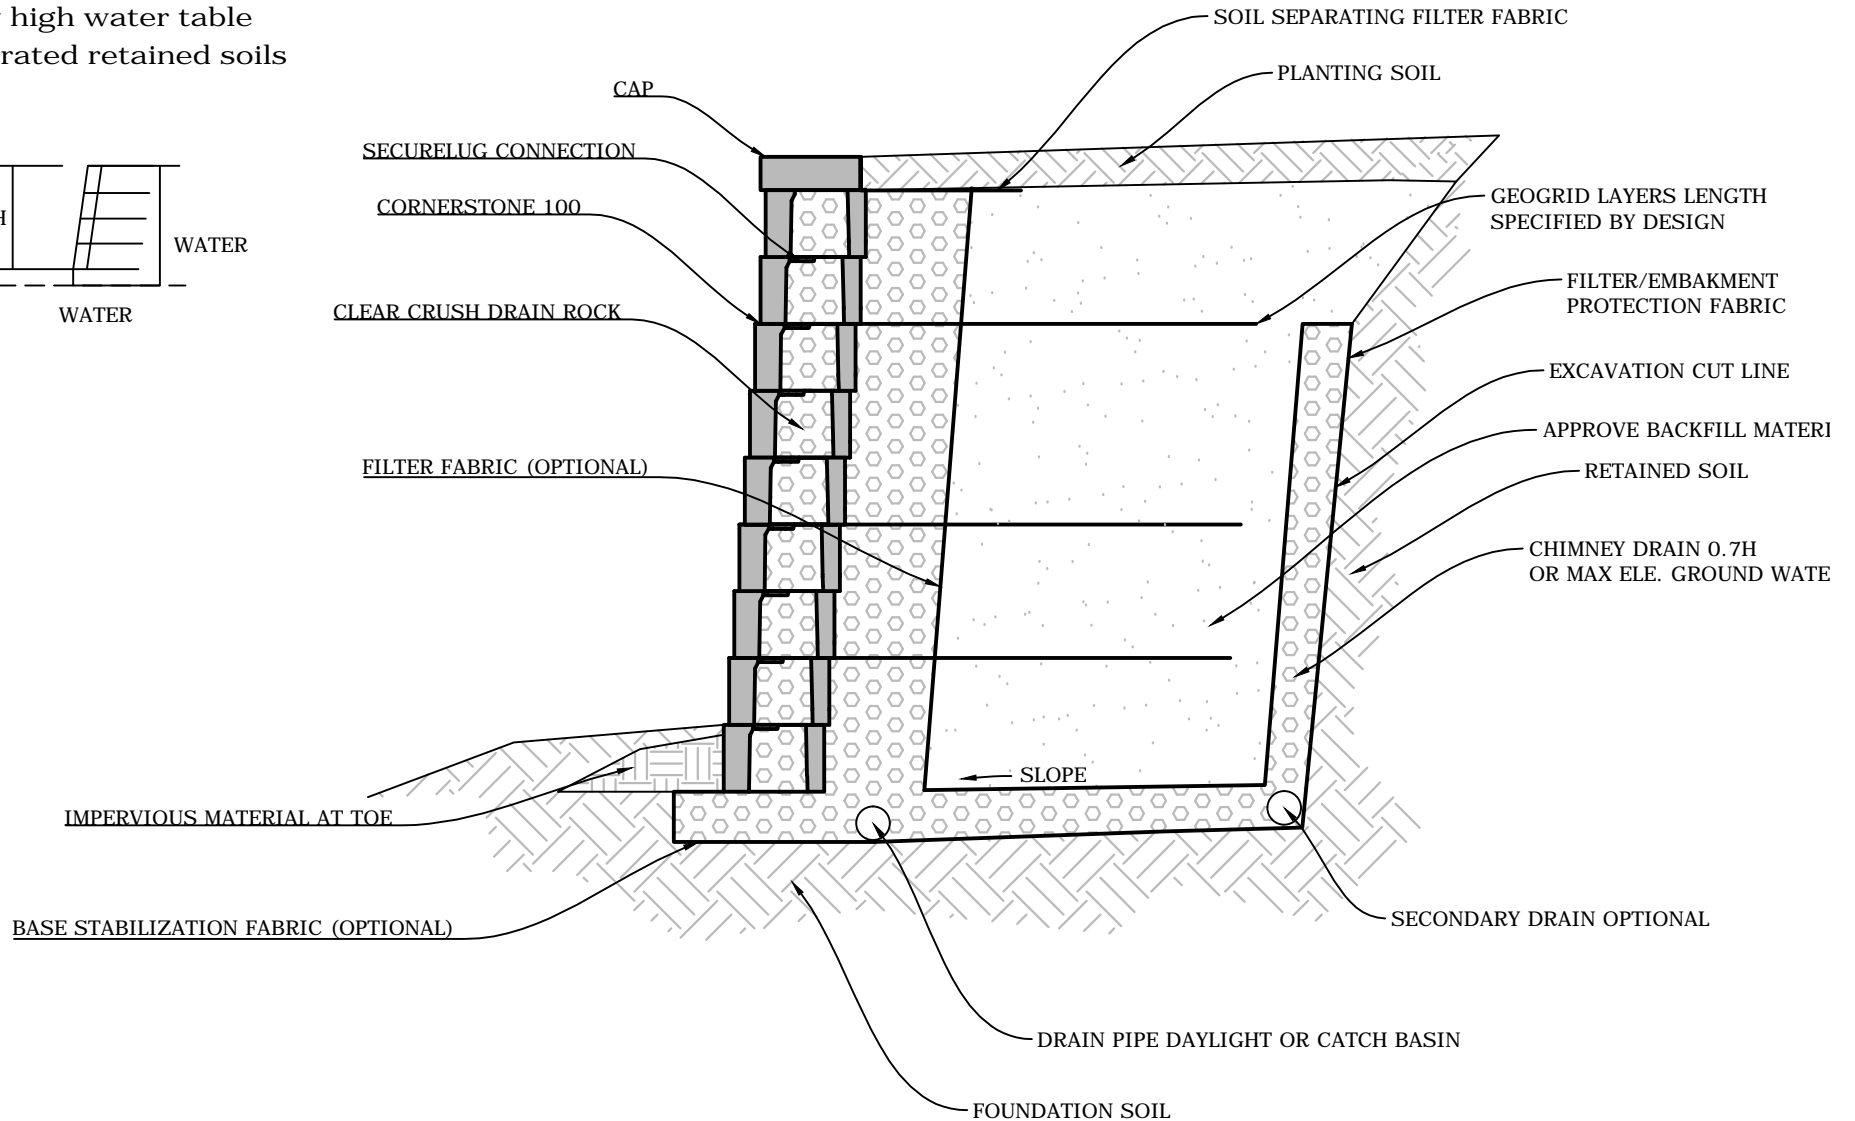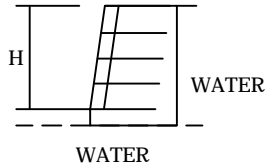



Date:
Designed By:
Company:

These preliminary details are intended solely to act as an aid when designing a wall. This drawing should not be used for final design or construction. A site-specific wall should be certified and signed by a registered geotechnical engineer in the State or Province that it is being built. The accuracy of the details in this document are the sole responsibility of the user.

CornerStone 100

>>> THROUGH WALL CHIMNEY DRAIN

- * Very high water table
- * Saturated retained soils

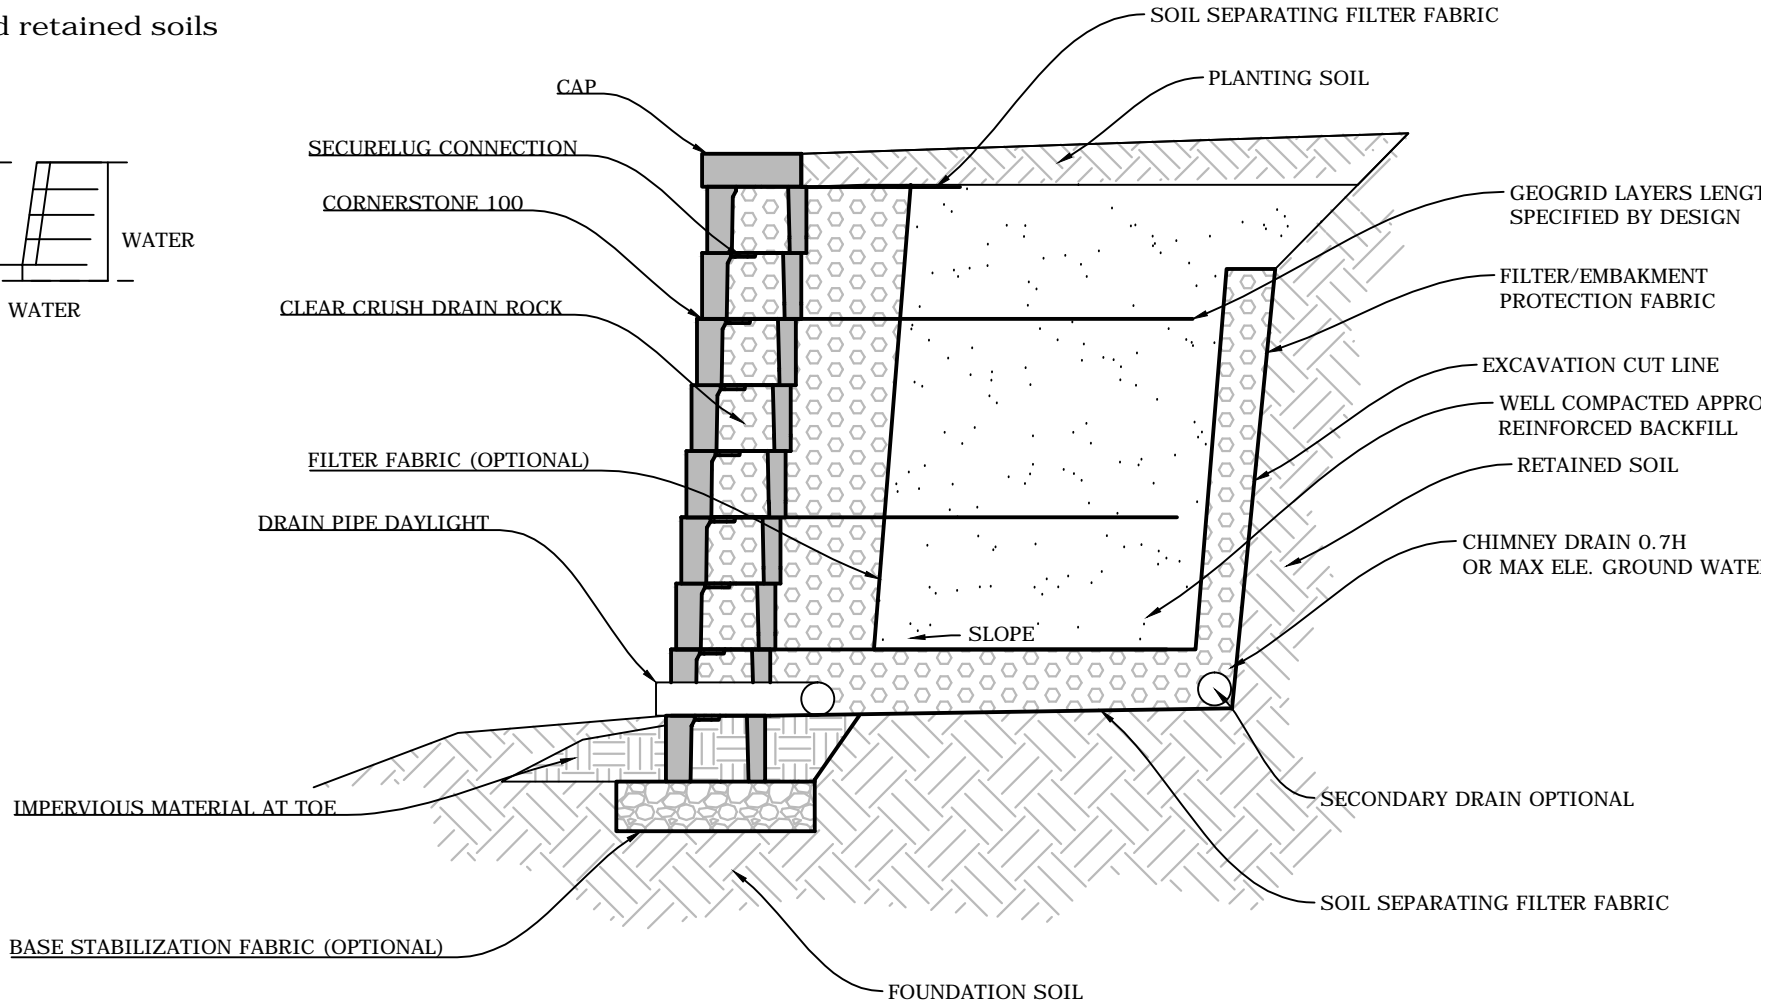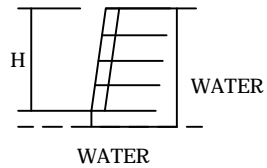

Date:
Designed By:
Company:

These preliminary details are intended solely to act as an aid when designing a wall. This drawing should not be used for final design or construction. A site-specific wall should be certified and signed by a registered geotechnical engineer in the State or Province that it is being built. The accuracy of the details in this document are the sole responsibility of the user.